


Zakres projektu remontu drogi w Sokolcu dz 207, 215, 205, 217, 200, 203 i 202

Skala 1:2000

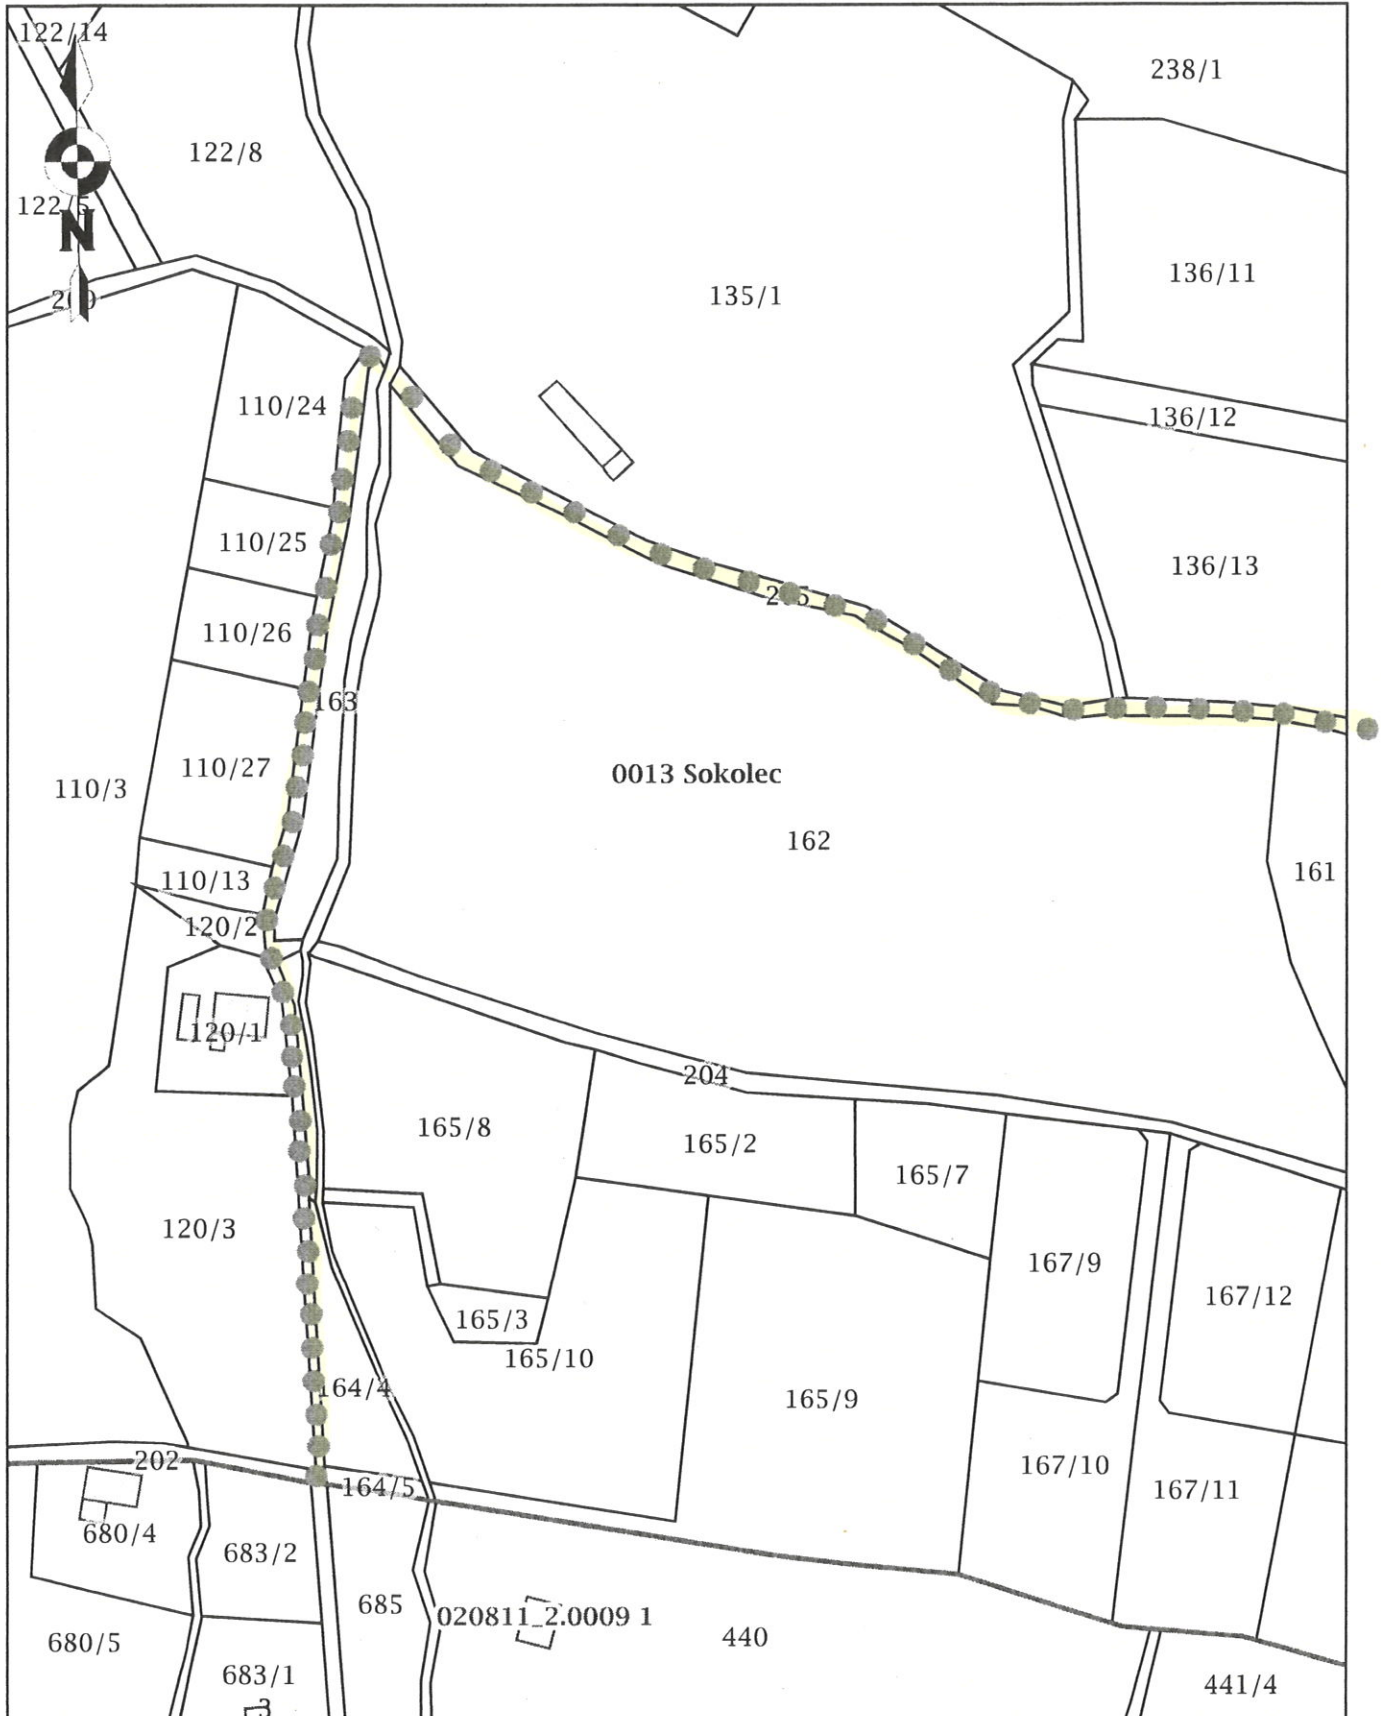

salonik nr 2

Zakres projektu remontu drogi w Sokolcu dz 207, 215, 205, 217, 200, 203 i 202

Skala 1:2000

